



Studio
PLAN SET OUT

DWG N° 000
SCALE 1:10

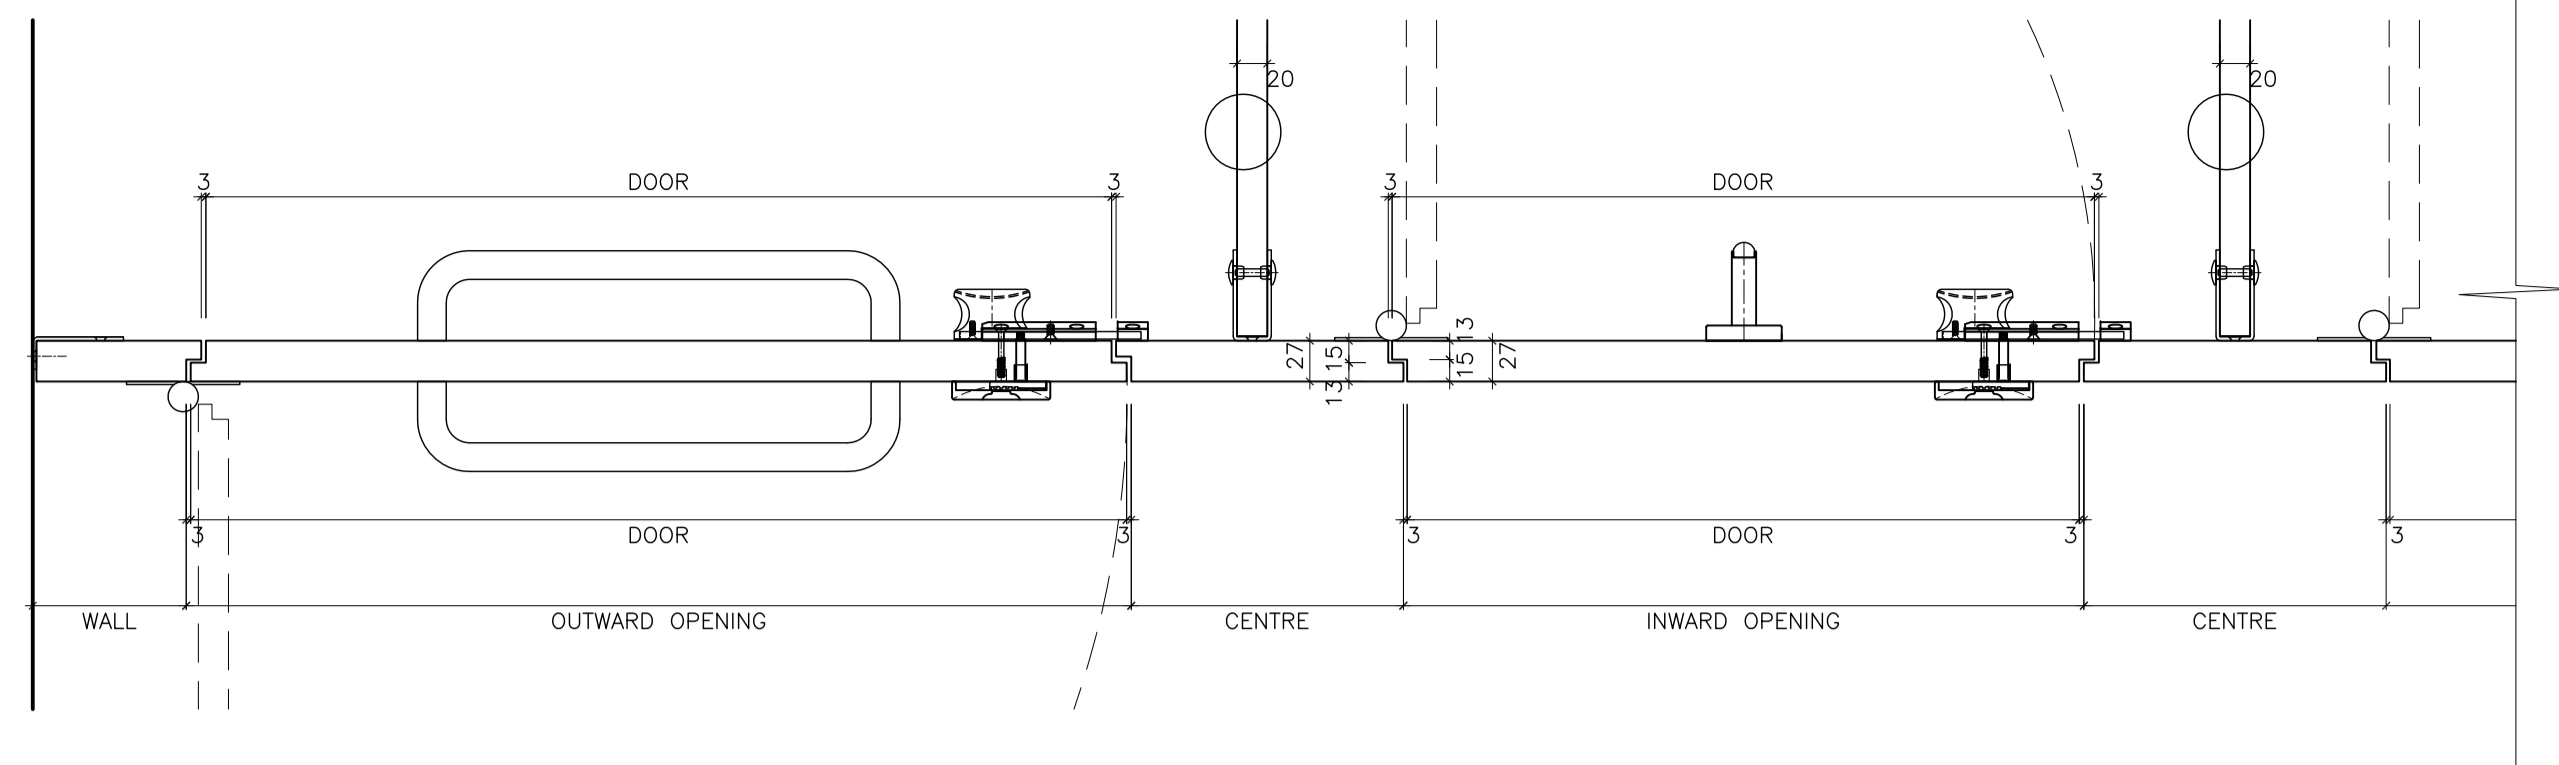


SPECIAL NOTES
© This drawing is the property of TBS Fabrications and may not be reproduced in whole or part without prior written consent.

CONSTRUCTION NOTES

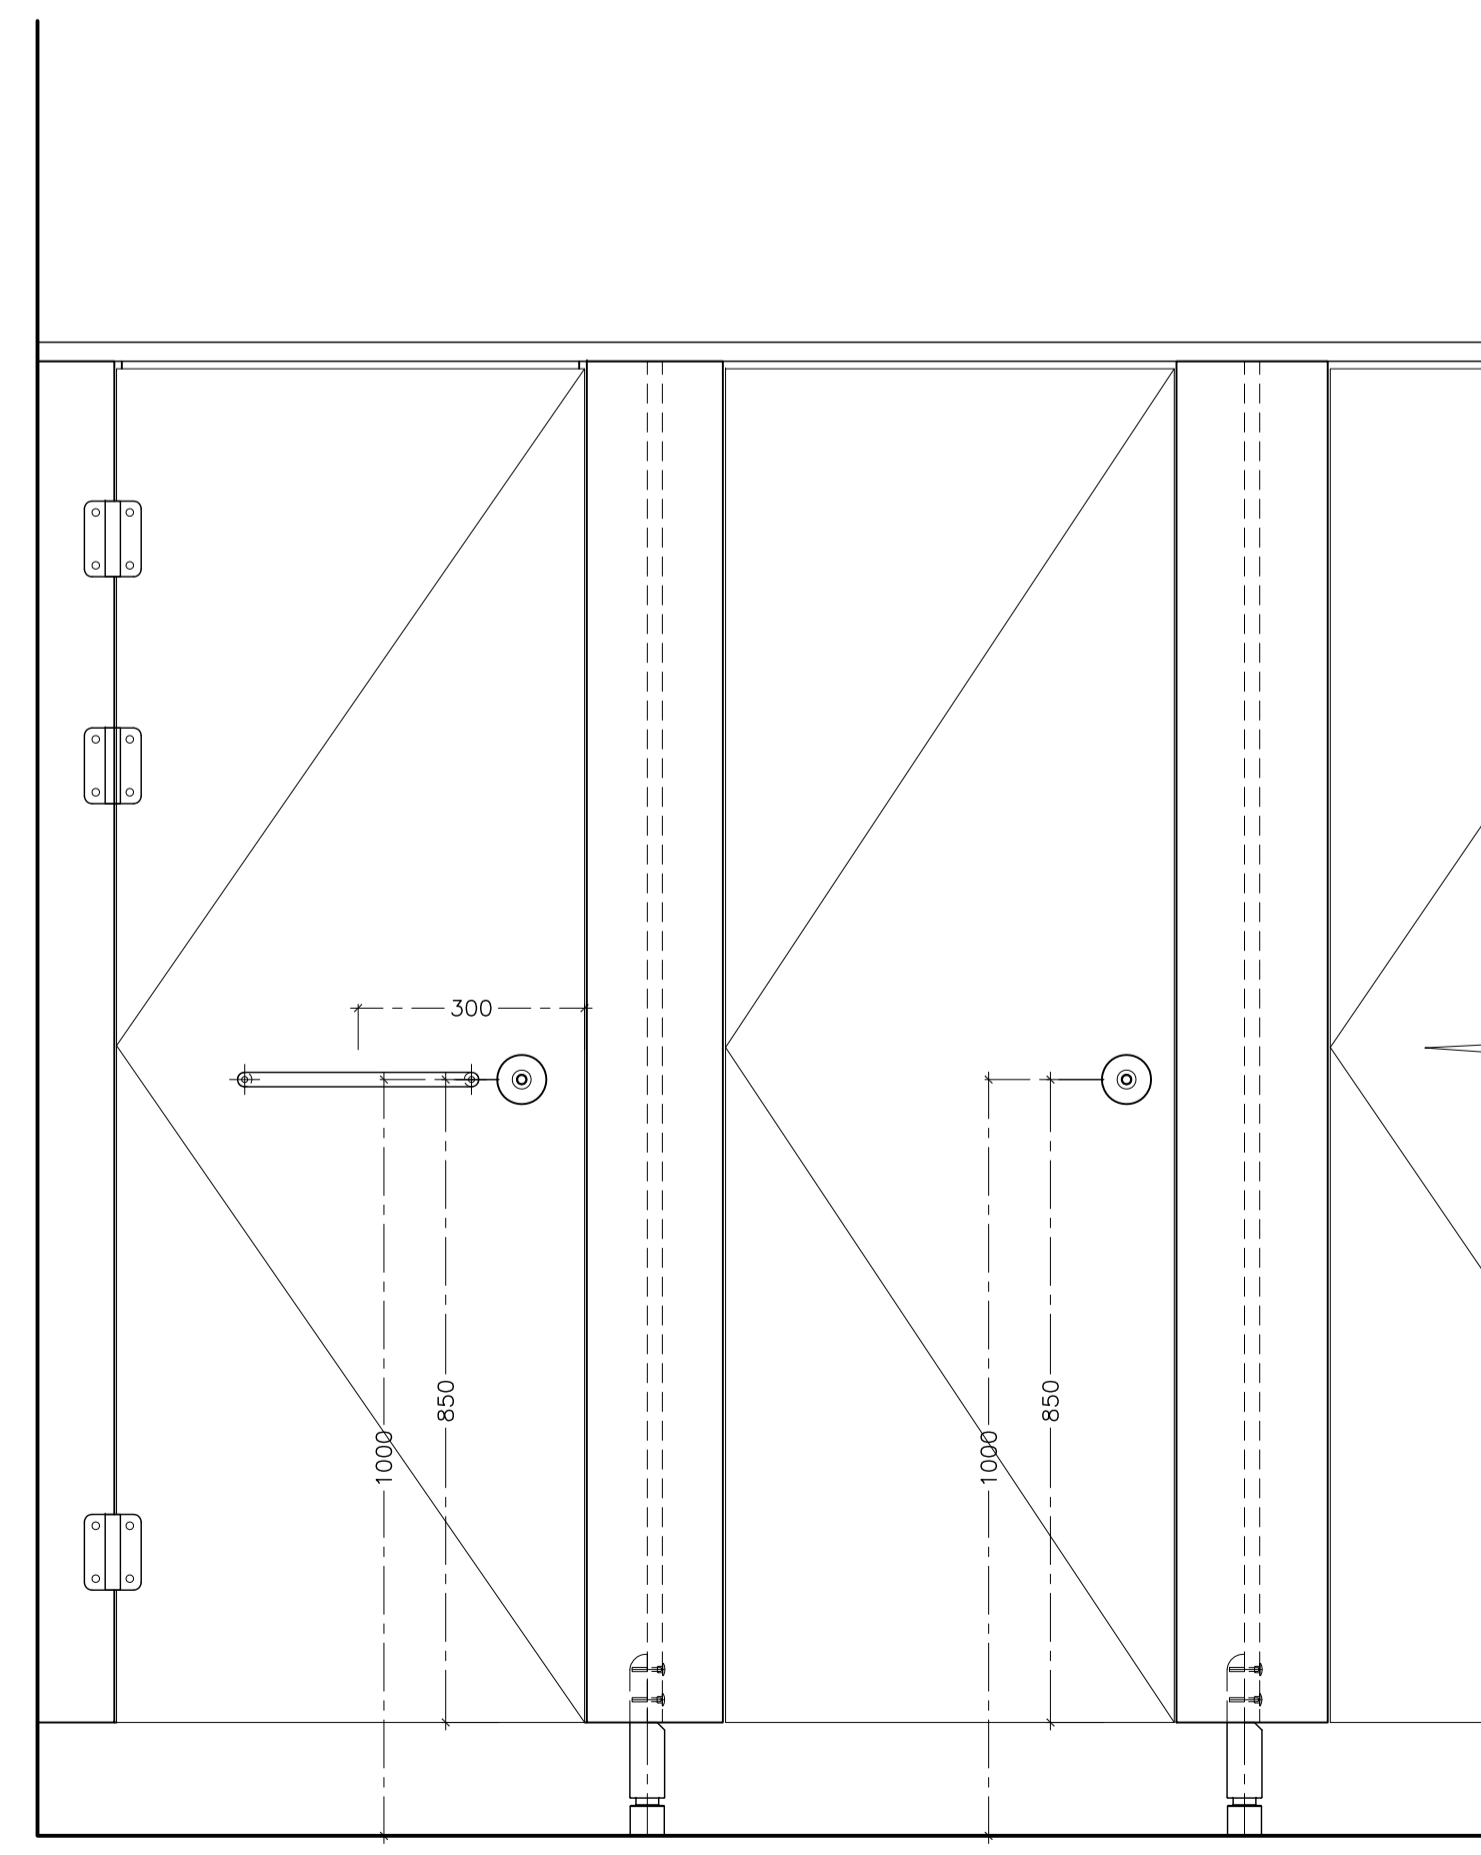

Studio
ELEVATION

DWG N° 000
SCALE 1:10

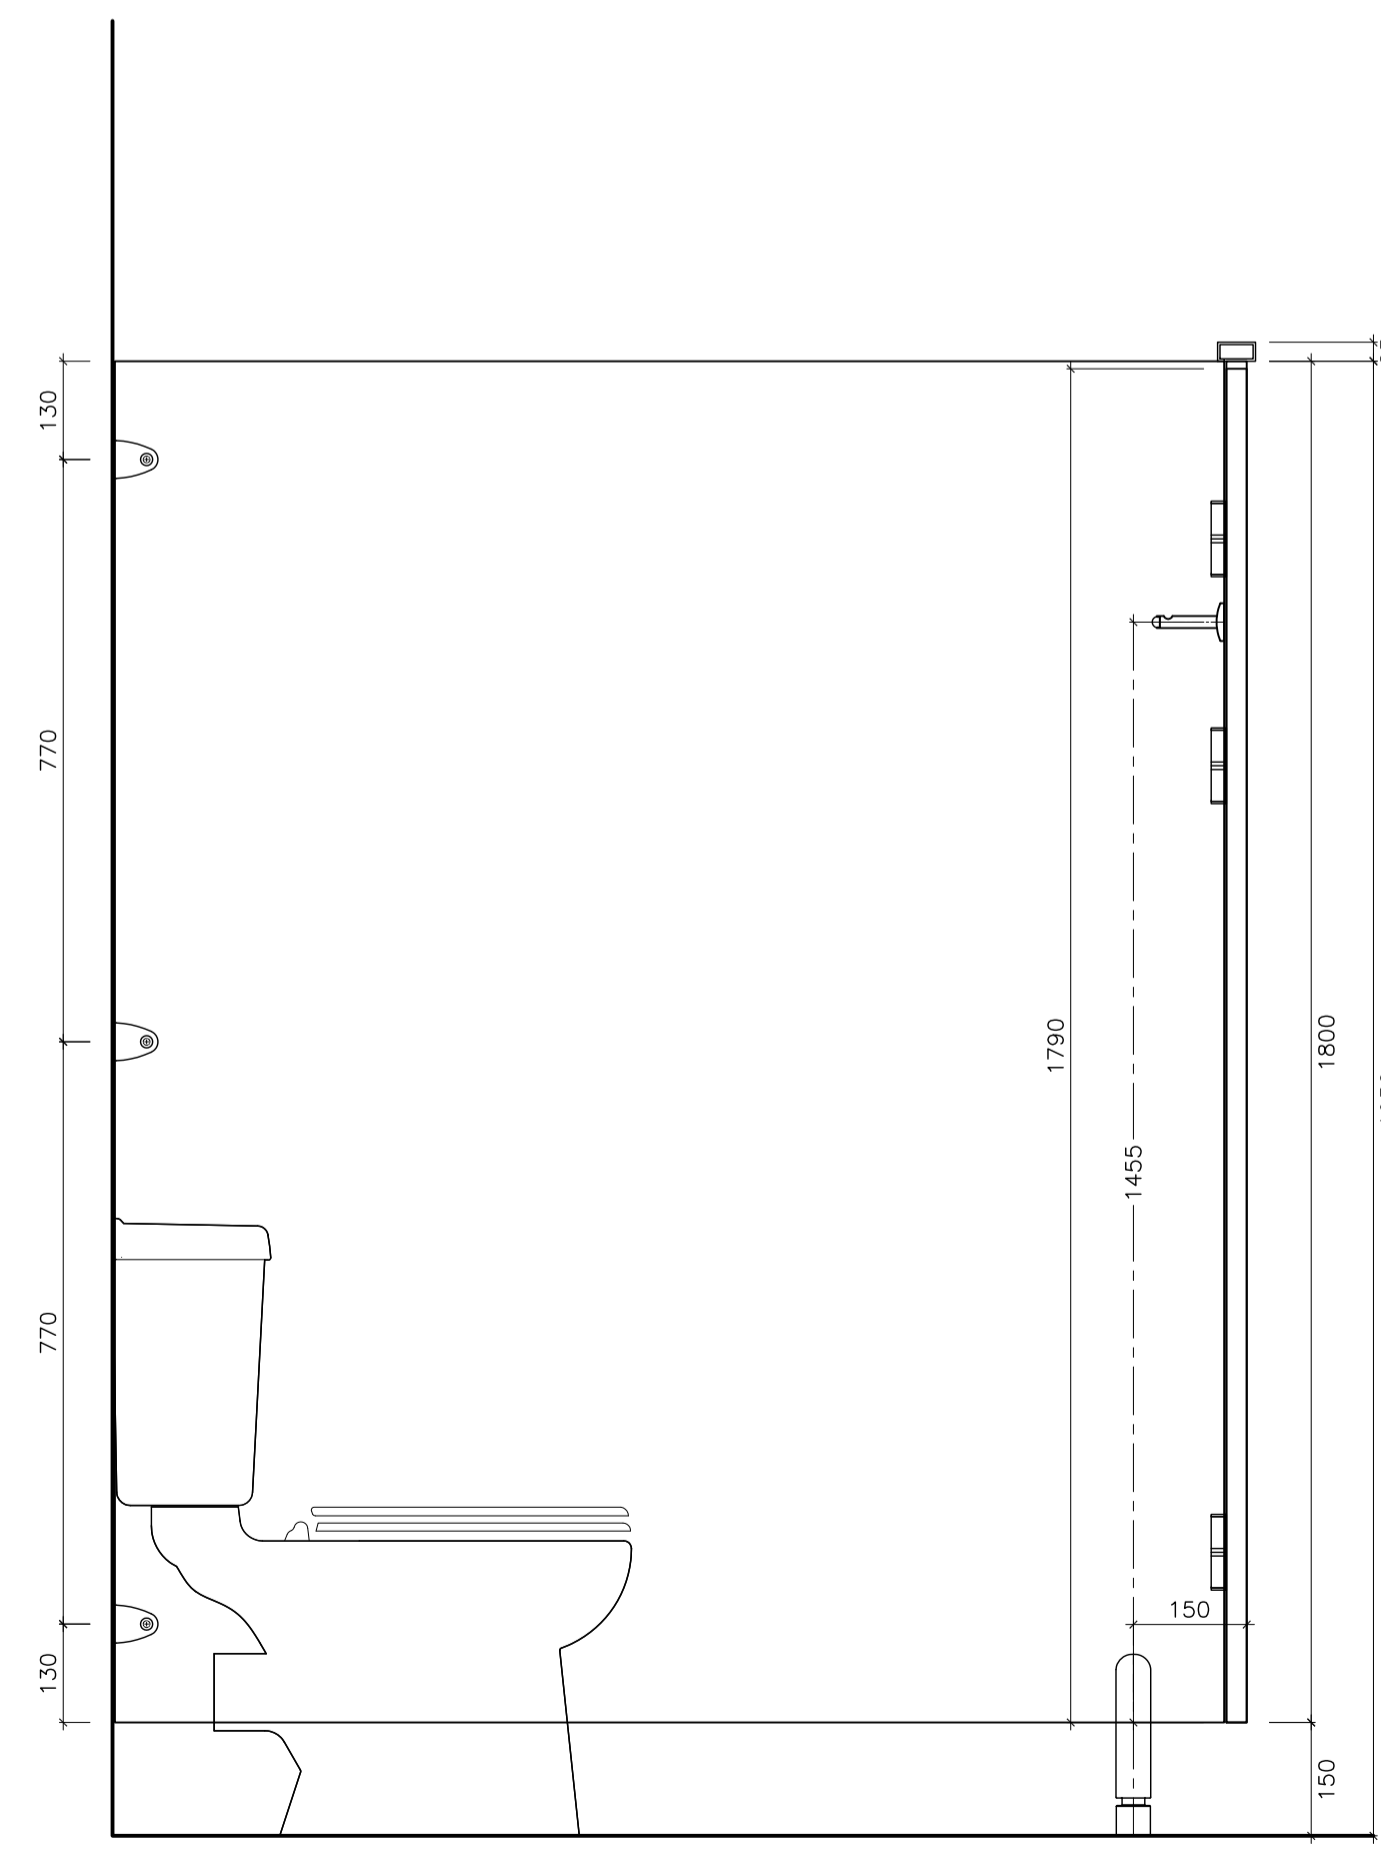

Studio
SECTION

DWG N° 000
SCALE 1:10

CUSTOMER/PROJECT
TBS
CUBICLE SYSTEMS
DRAWING TITLE
2013 STUDIO CUBICLE SETOUT


STATUS
PRELIMINARY

PROJECT N°
2013 STUDIO
TBS JOB N°

DRAWN BY
David Cuttress
CONTRACTS MANAGER

DWG N°
001
REVISION

DATE
15/01/2014
SCALE
As Indicated

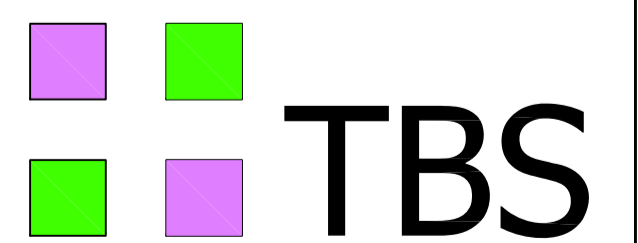

TBS Fabrications Ltd
Martens Road, Northbank Industrial Park
Irlam Manchester M44 5AX.
Tel : 0161 775 1871 / 775 7915
Fax : Sales / Estimating 0161 775 8929
Fax : Contracts / Set Out 0161 777 8920
Email : Info@tbs-fabrications.com